


SCHNITT B-B 1:200

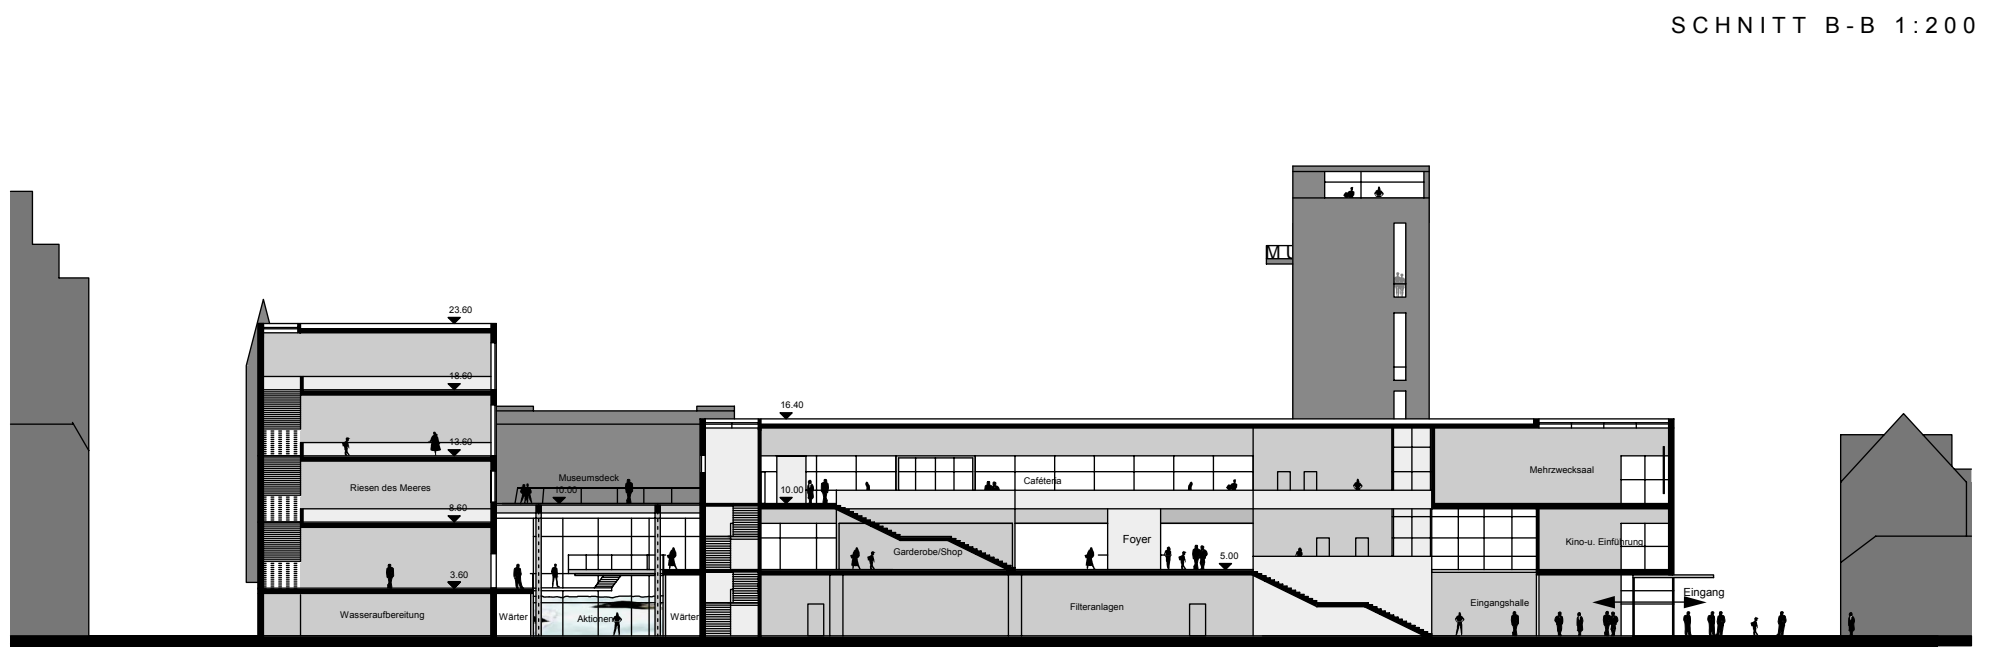

SCHNITT A-A 1:200